


PRZEKRÓJ B-B 1:50

SCIANKI
NA ZAP

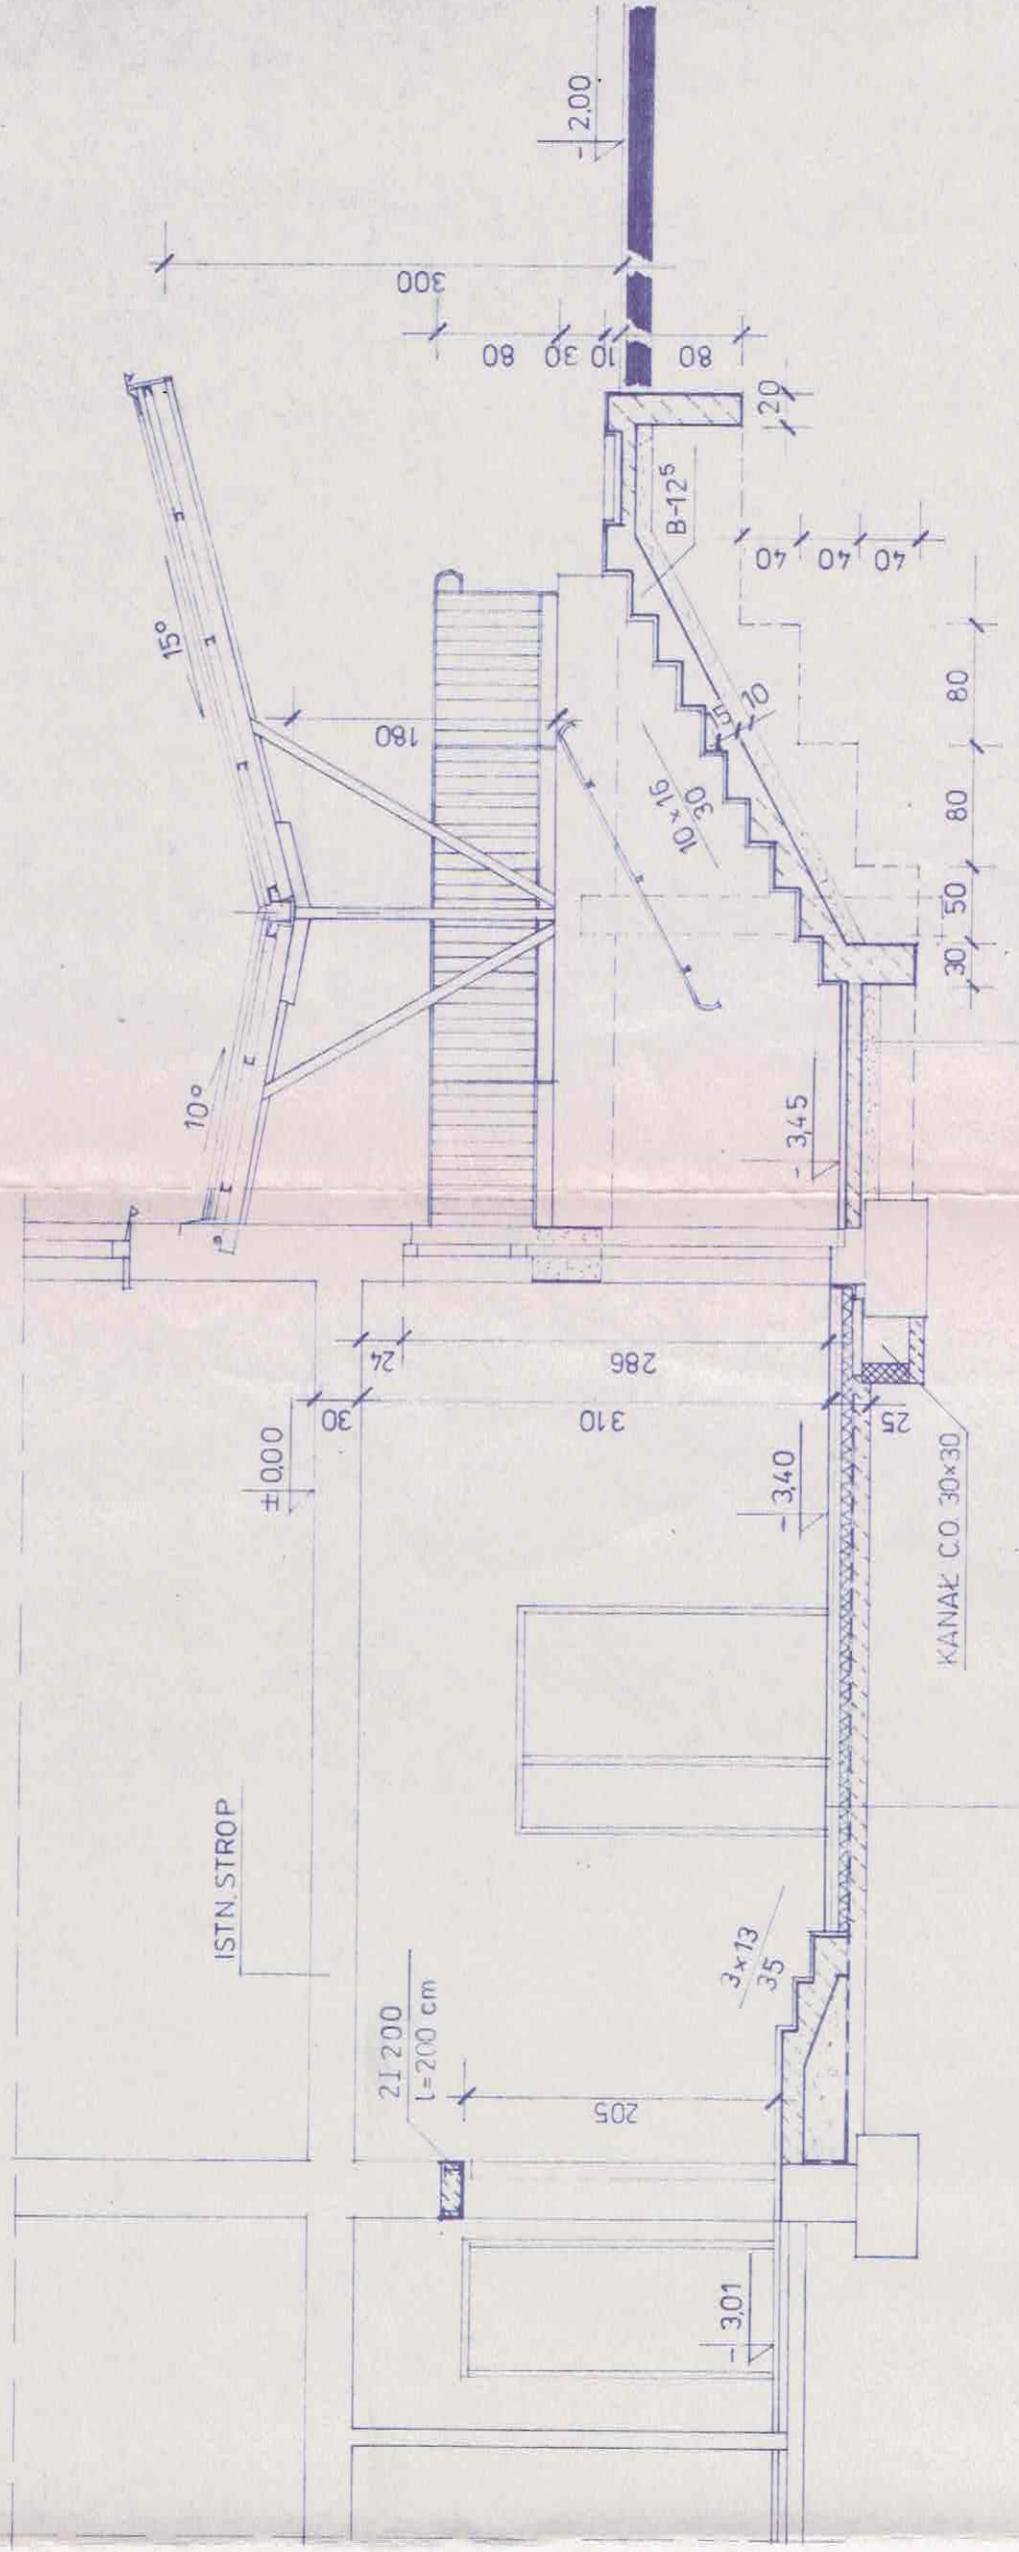

LASTRIKO	GR 3cm
GLADZ CEMENTOWA	GR 5cm
STYROPIAN M-20	GR 6cm
IZOL. 2xPAPA NA LEPIKU	GR 1cm
PODKŁOŻE BETON B-10	GR 10cm

LASTRIKO	GR 3,0cm
PODKŁOŻE BETON	GR 10cm
POS. PIASKOWA	GR 10cm

3x13
35

21200
l=200cm

ISTN. STROP

KANAL C.O. 30x30

-345

310

286

205

-301

±0.00

10°

15°

180

10x16

B-12^s

300

80

30

10

80

20

-2.00

40

40

40

80

80

30

50

80

80

25

-340

±0.00

30

24

30

30

30

30

30

30

30

30

30

30

30

30